


GEMERЕК İLÇESİ ÇEPNİ ALAYBEY MAHALLESİ 257/6 MERA PARSELİNDE KİRALANCAK ALAN KROKİSİ

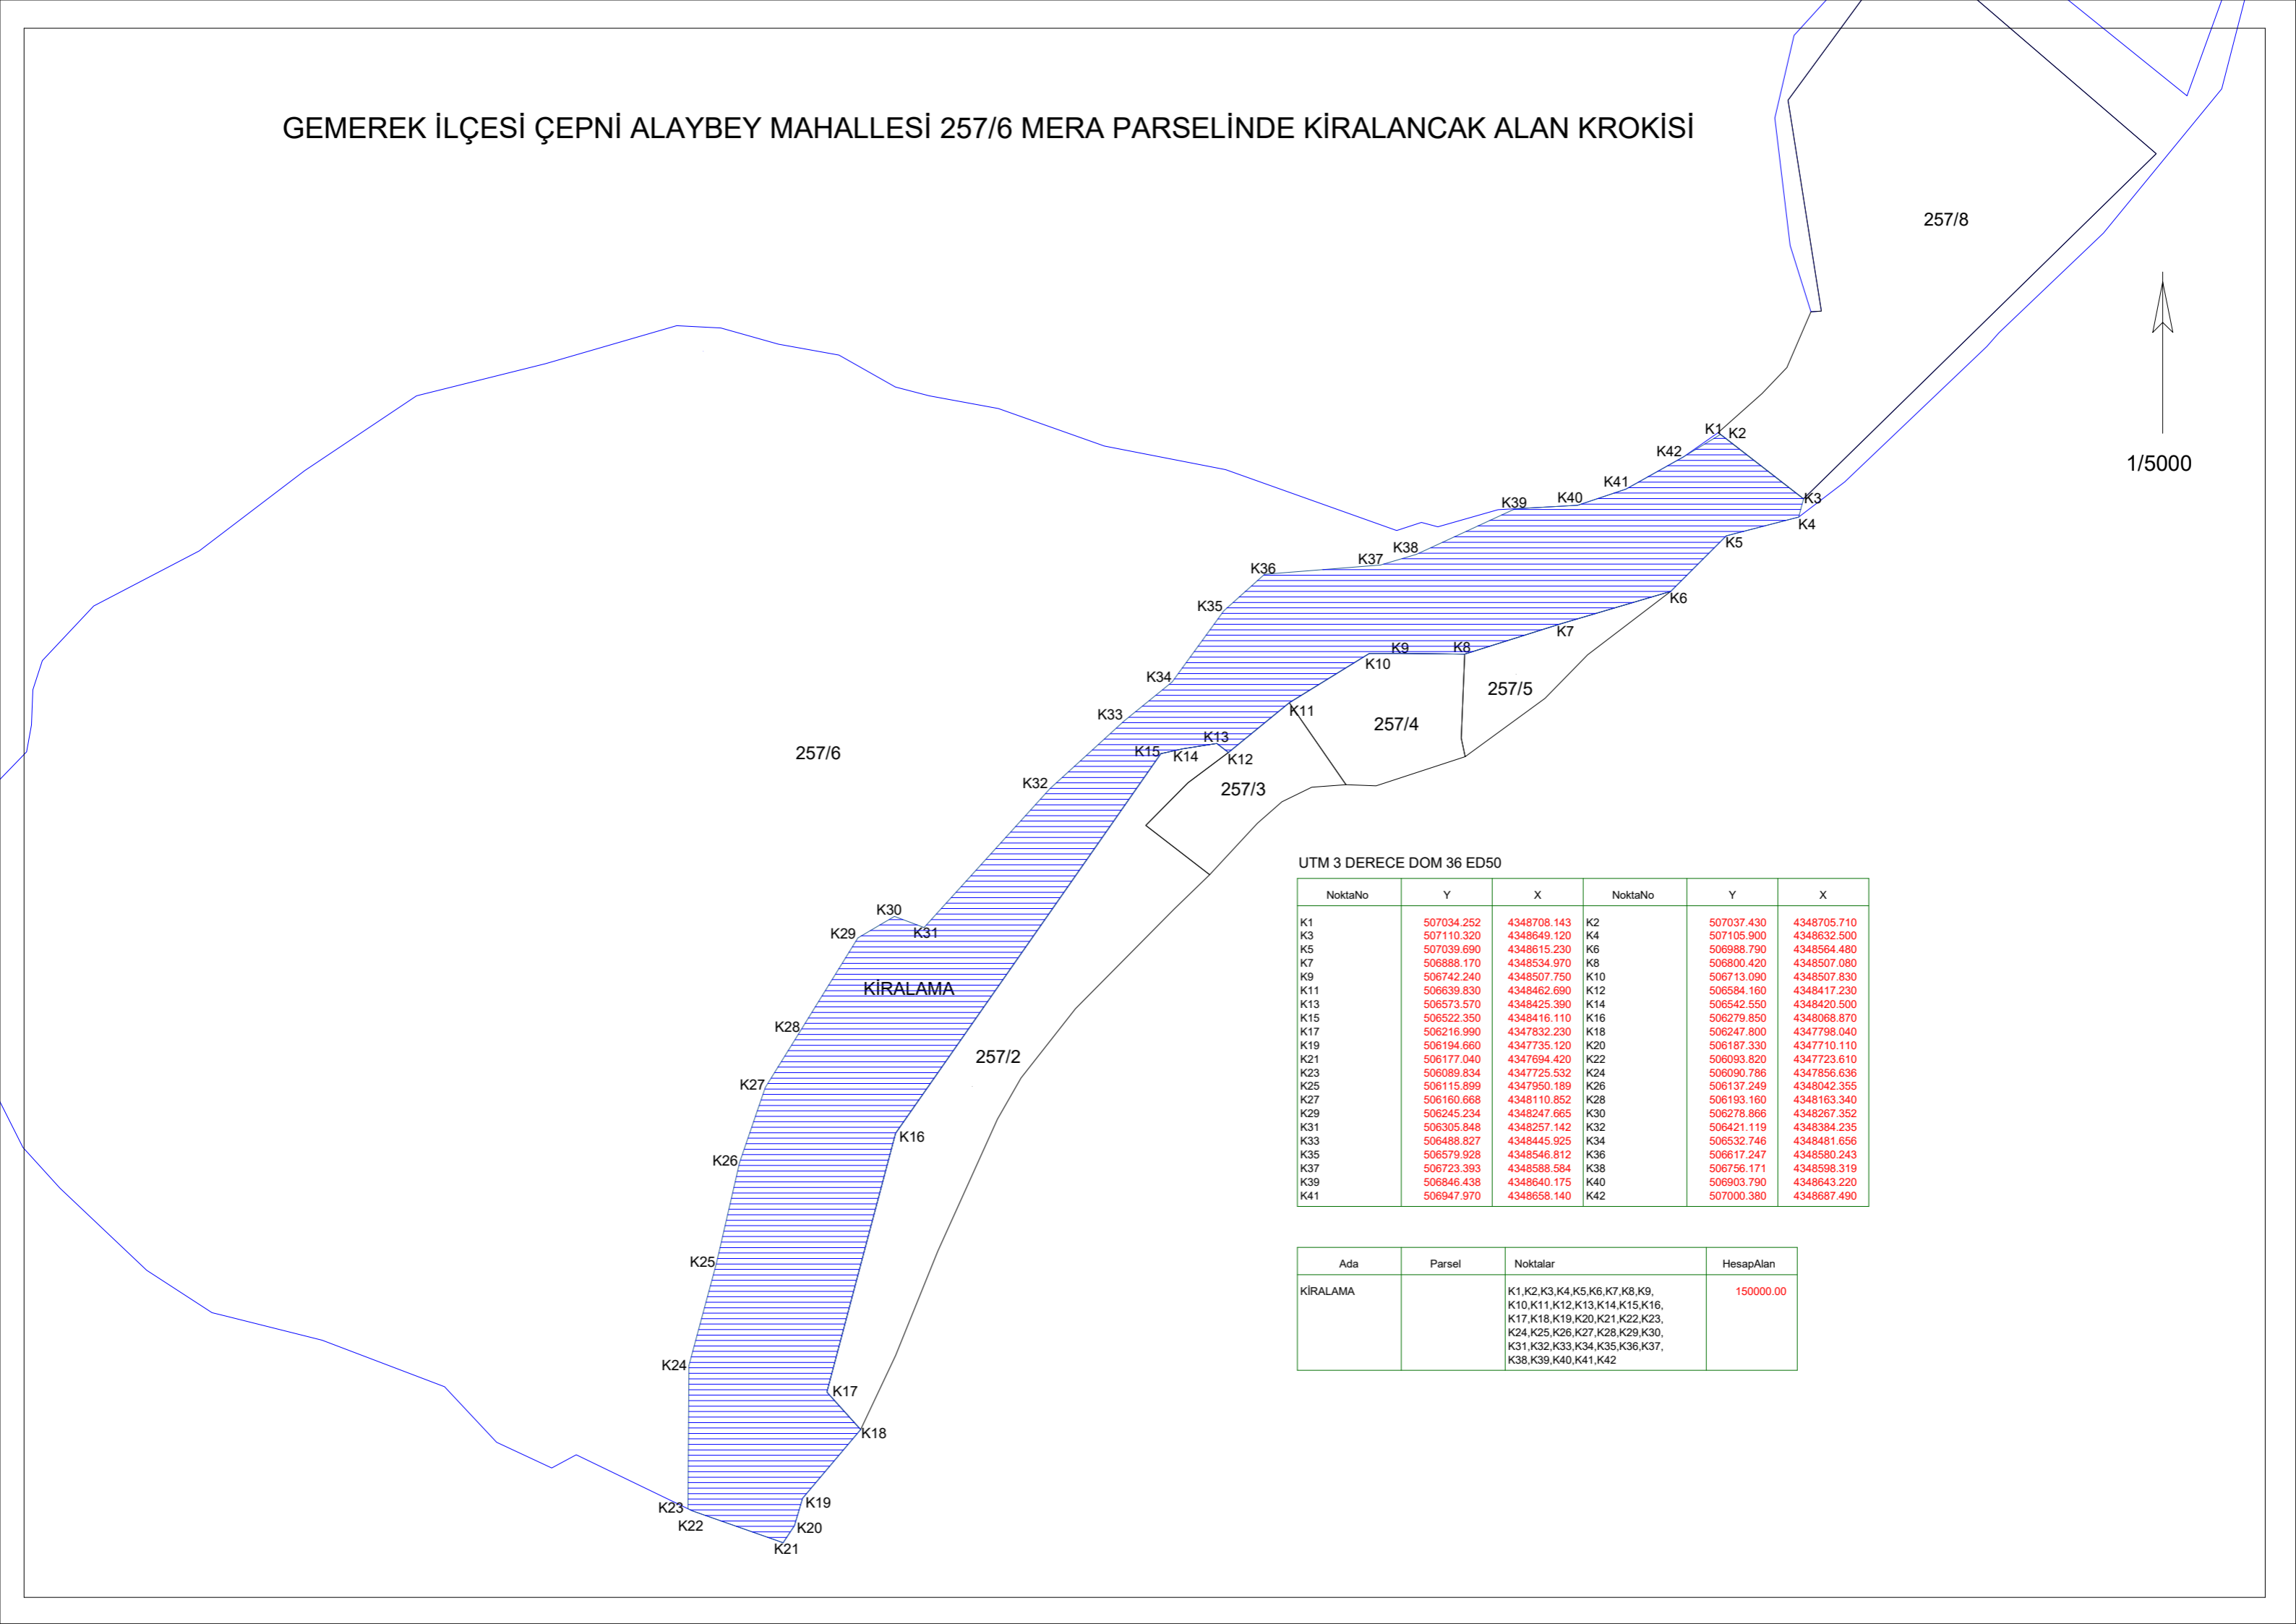

UTM 3 DERECE DOM 36 ED50

NoktaNo	Y	X	NoktaNo	Y	X
K1	507034.252	4348708.143	K2	507037.430	4348705.710
K3	507110.320	4348649.120	K4	507105.900	4348632.500
K5	507039.690	4348615.230	K6	506988.790	4348564.480
K7	506888.170	4348534.970	K8	506800.420	4348507.080
K9	506742.240	4348507.750	K10	506713.090	4348507.830
K11	506639.830	4348462.690	K12	506584.160	4348417.230
K13	506573.570	4348425.390	K14	506542.550	4348420.500
K15	506522.350	4348416.110	K16	506279.850	4348068.870
K17	506216.990	4347832.230	K18	506247.800	4347798.040
K19	506194.660	4347735.120	K20	506187.330	4347710.110
K21	506177.040	4347694.420	K22	506093.820	4347723.610
K23	506089.834	4347725.532	K24	506090.786	4347856.636
K25	506115.899	4347950.189	K26	506137.249	4348042.355
K27	506160.668	4348110.852	K28	506193.160	4348163.340
K29	506245.234	4348247.665	K30	506278.866	4348267.352
K31	506305.848	4348257.142	K32	506421.119	4348384.235
K33	506488.827	4348445.925	K34	506532.746	4348481.656
K35	506579.928	4348546.812	K36	506617.247	4348580.243
K37	506723.393	4348588.584	K38	506756.171	4348598.319
K39	506846.438	4348640.175	K40	506903.790	4348643.220
K41	506947.970	4348658.140	K42	507000.380	4348687.490

Ada	Parsel	Noktalar	HesapAlan
KİRALAMA		K1,K2,K3,K4,K5,K6,K7,K8,K9, K10,K11,K12,K13,K14,K15,K16, K17,K18,K19,K20,K21,K22,K23, K24,K25,K26,K27,K28,K29,K30, K31,K32,K33,K34,K35,K36,K37, K38,K39,K40,K41,K42	150000.00